


BETON DİREK
CONCRETE FENCE POST

BETON DİREK PAYANDASI
CONCRETE POST STRUT

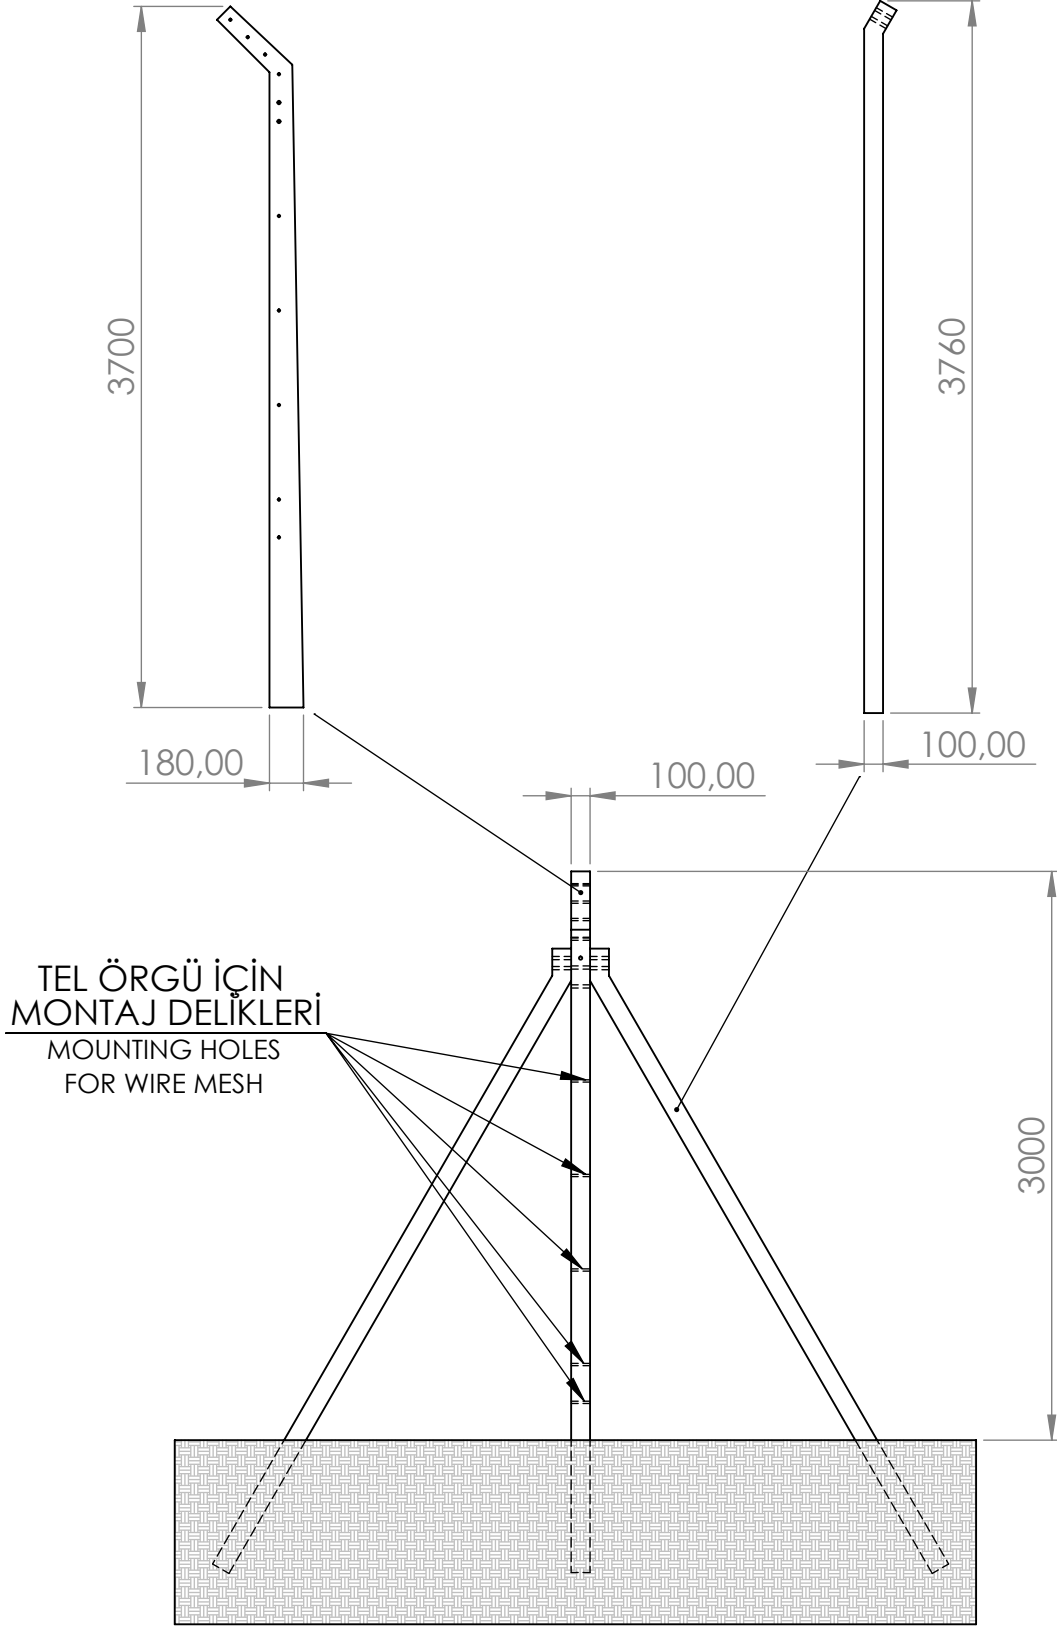

SARGINPREFABRİK

SARGIN PREFABRİK SAN. VE TİC. AŞ

Gürpınar Mah. 7004/12 Sk. No:7 t (0 232) 436 28 80
Pınarbaşı - Bornova / İZMİR f (0 232) 436 28 06



info@sargin.com.tr
sargin.com.tr

NATO Tipi Beton Direk
NATO Type Concrete Fence Post
DOSYA ADI:
Aksi belirtilmedikçe ölçü birimi milimetredir
www.sargin.com